
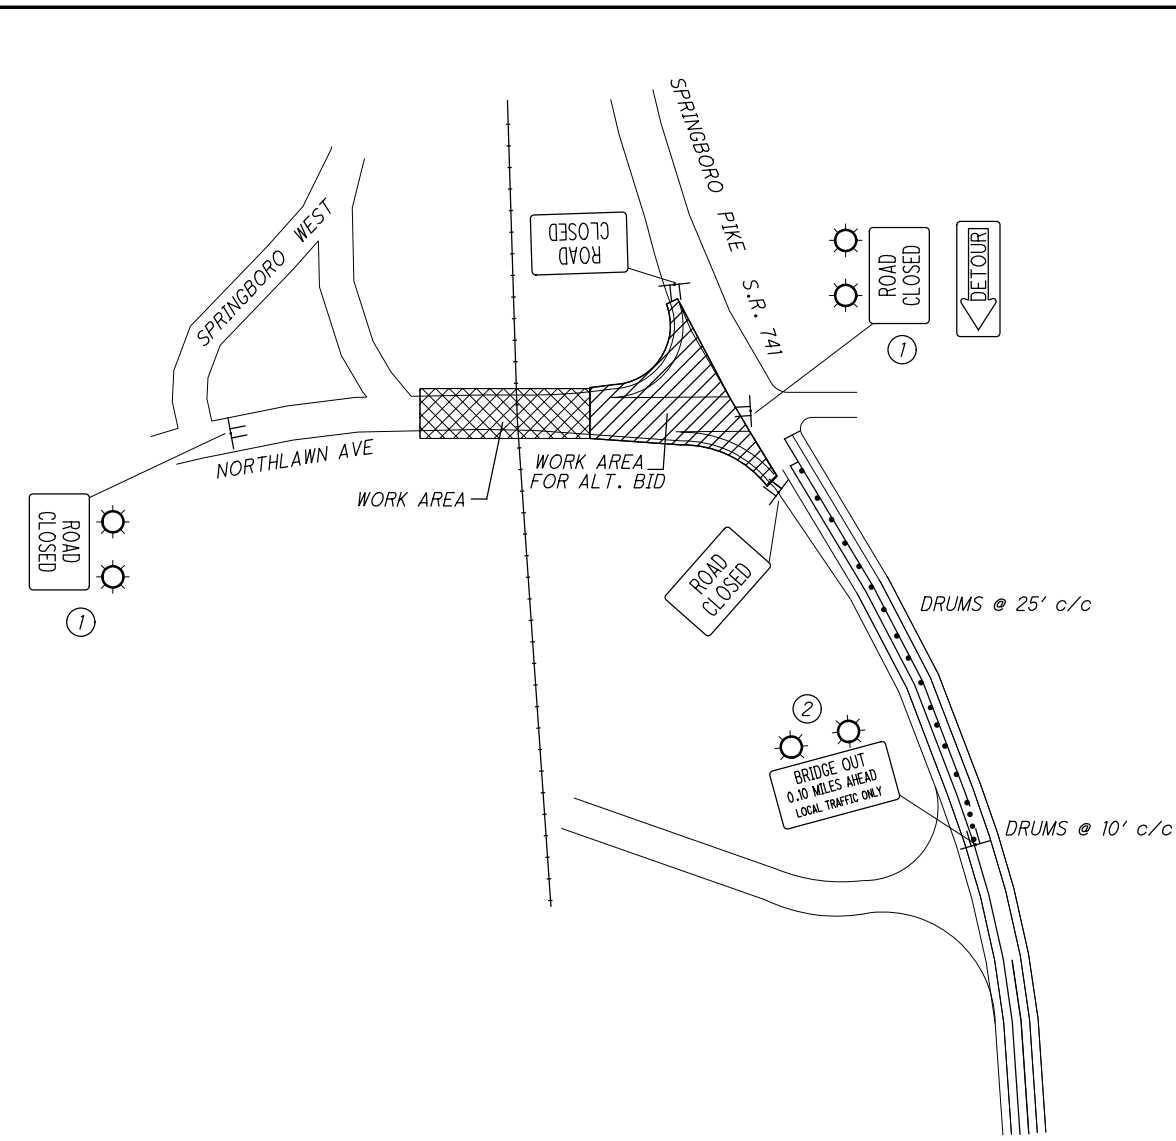


I:\Projects\MOT\85327\roadway\sheets\Alt_A\85327MD001.dgn 7/21/2010 1:33:00 PM 6sturdm

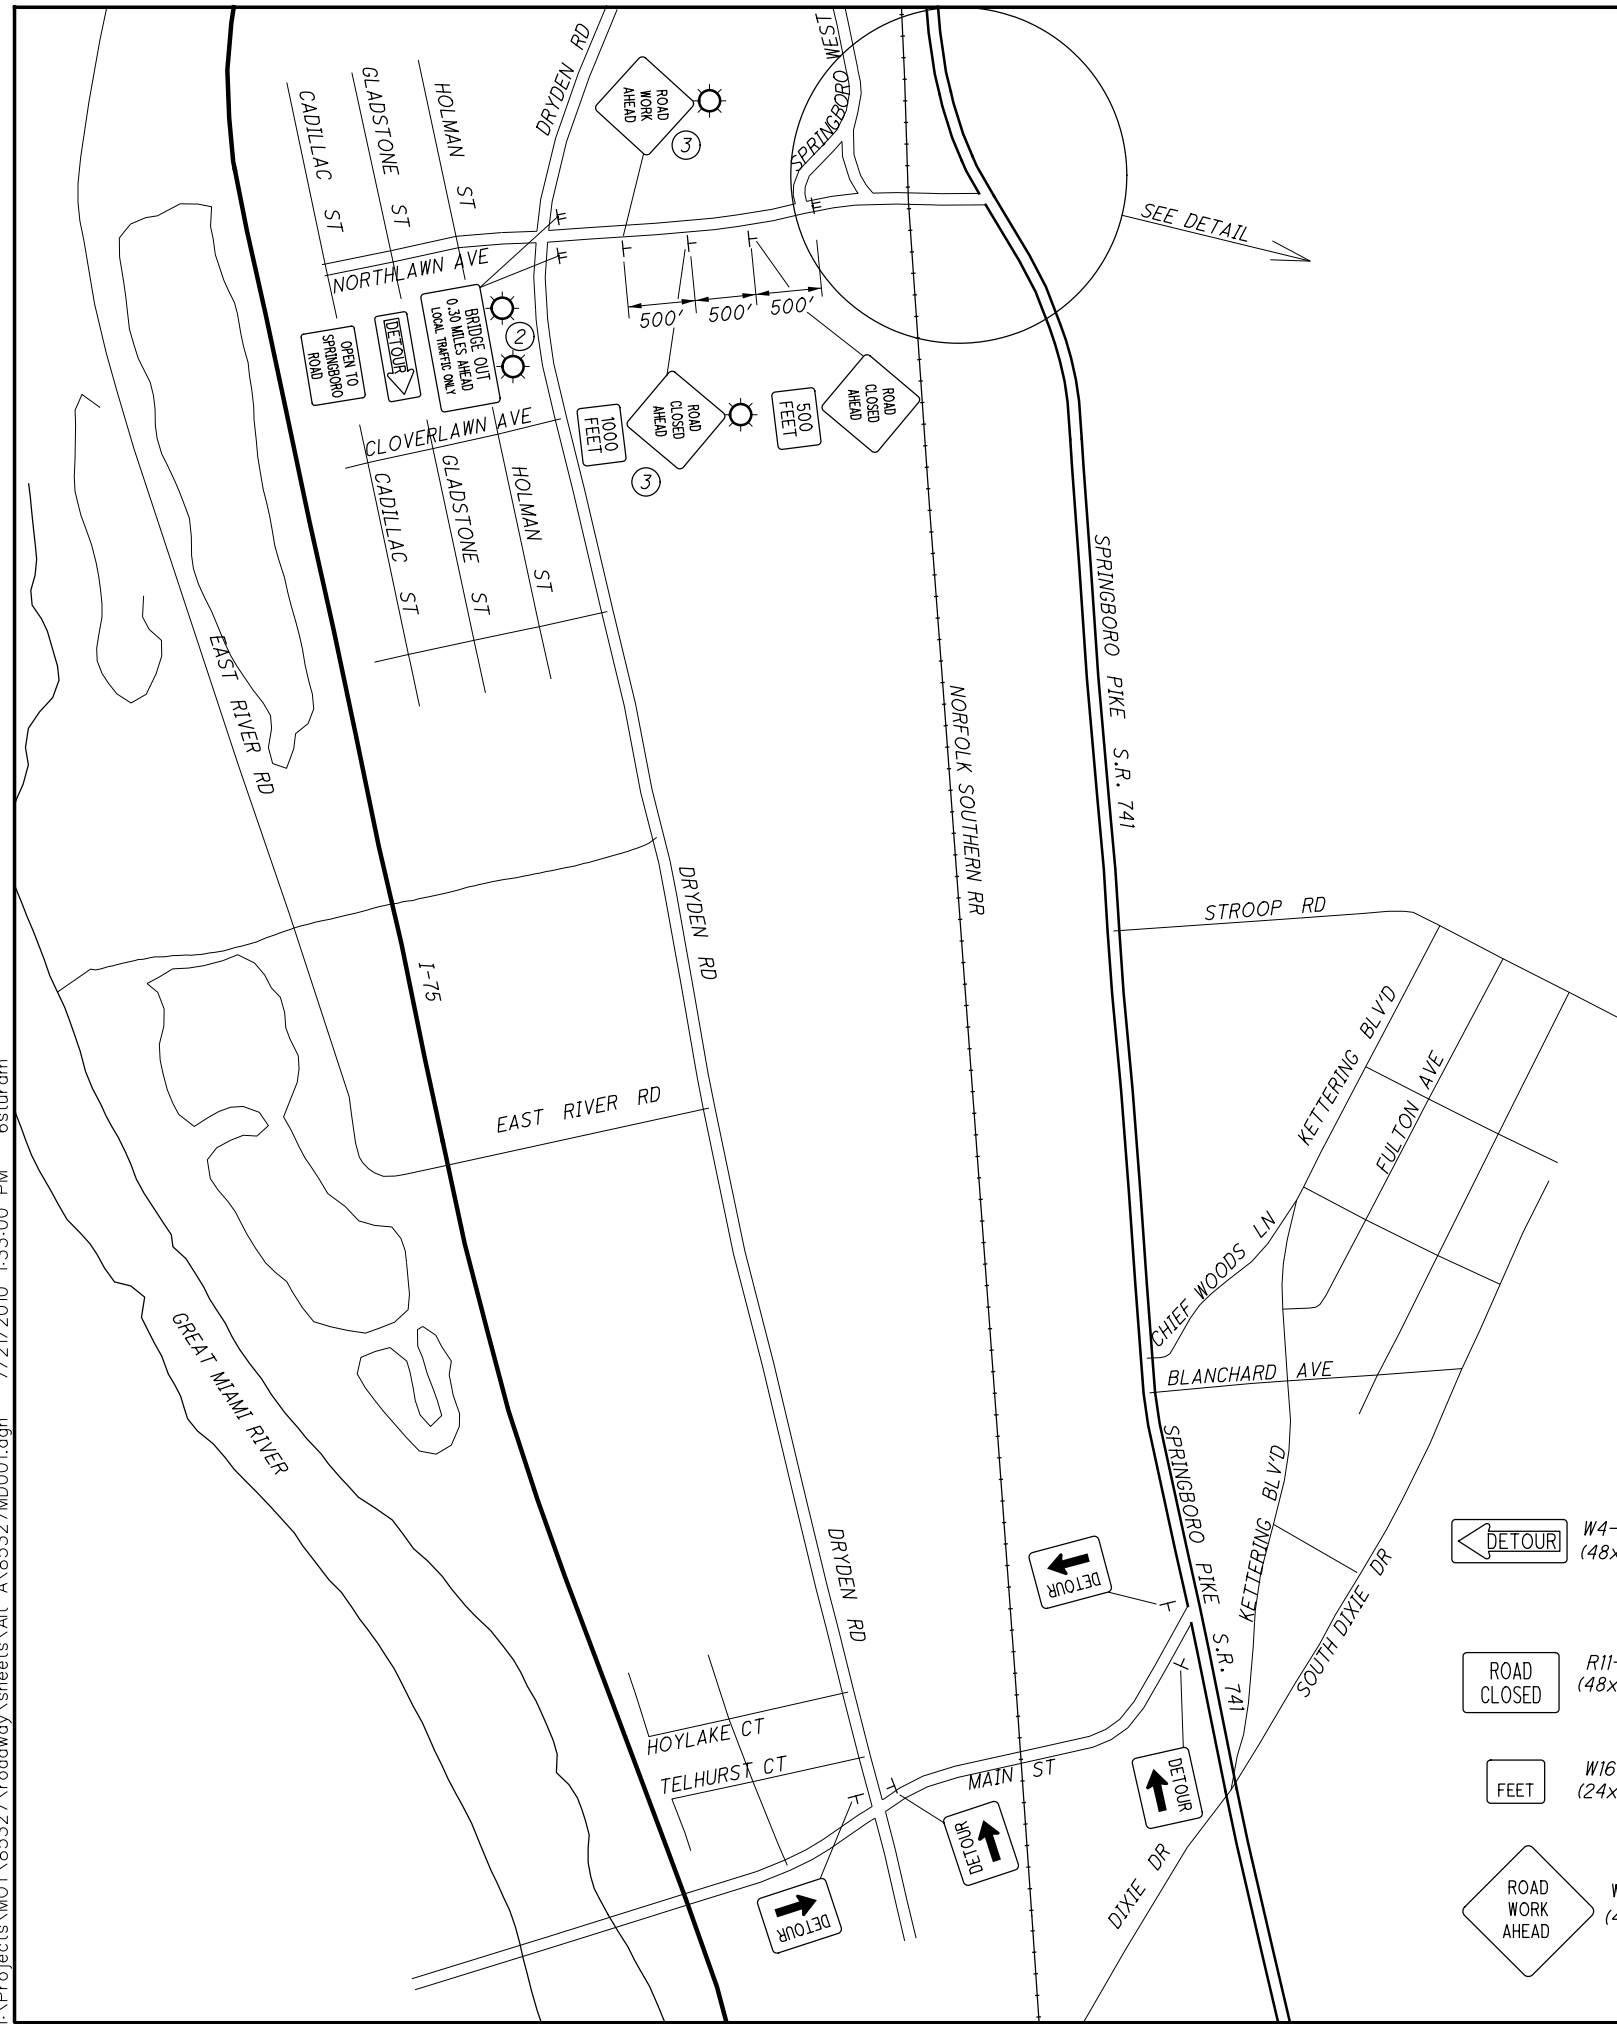

LEGEND

W4-10 (48x18)	M4-9 (24x18)
R11-2 (48x30)	R11-3B (60x30)
W16-2 (24x18)	
W20-1 (48x48)	W20-3 (48x48)

NOTES

- ① R11-2 SIGNS ARE MOUNTED ON GATES AND BARRICADES WITH TYPE B FLASHING WARNING LIGHTS PER SCD MT-101.60
 - ② R11-3B SIGNS ARE MOUNTED ON TYPE III BARRICADES WITH TYPE A FLASHING WARNING LIGHTS
 - ③ INDICATES TYPE A FLASHING WARNING LIGHTS
- THE CONTRACTOR SHALL INSTALL ALL TRAFFIC CONTROL AS SHOWN ON SCD MT-101.60
- THE CONTRACTOR SHALL ERECT, MAINTAIN AND REMOVE THE DETOUR. PAYMENT FOR ALL MATERIAL, LABOR AND EQUIPMENT TO PERFORM THIS WORK SHALL BE INCLUDED IN THE LUMP SUM BID FOR ITEM 614 DETOUR SIGNING.

HORIZONTAL SCALE IN FEET

CALCULATED

CHECKED

DETOUR MAP

MOR - M0073 - 0050

6/36