


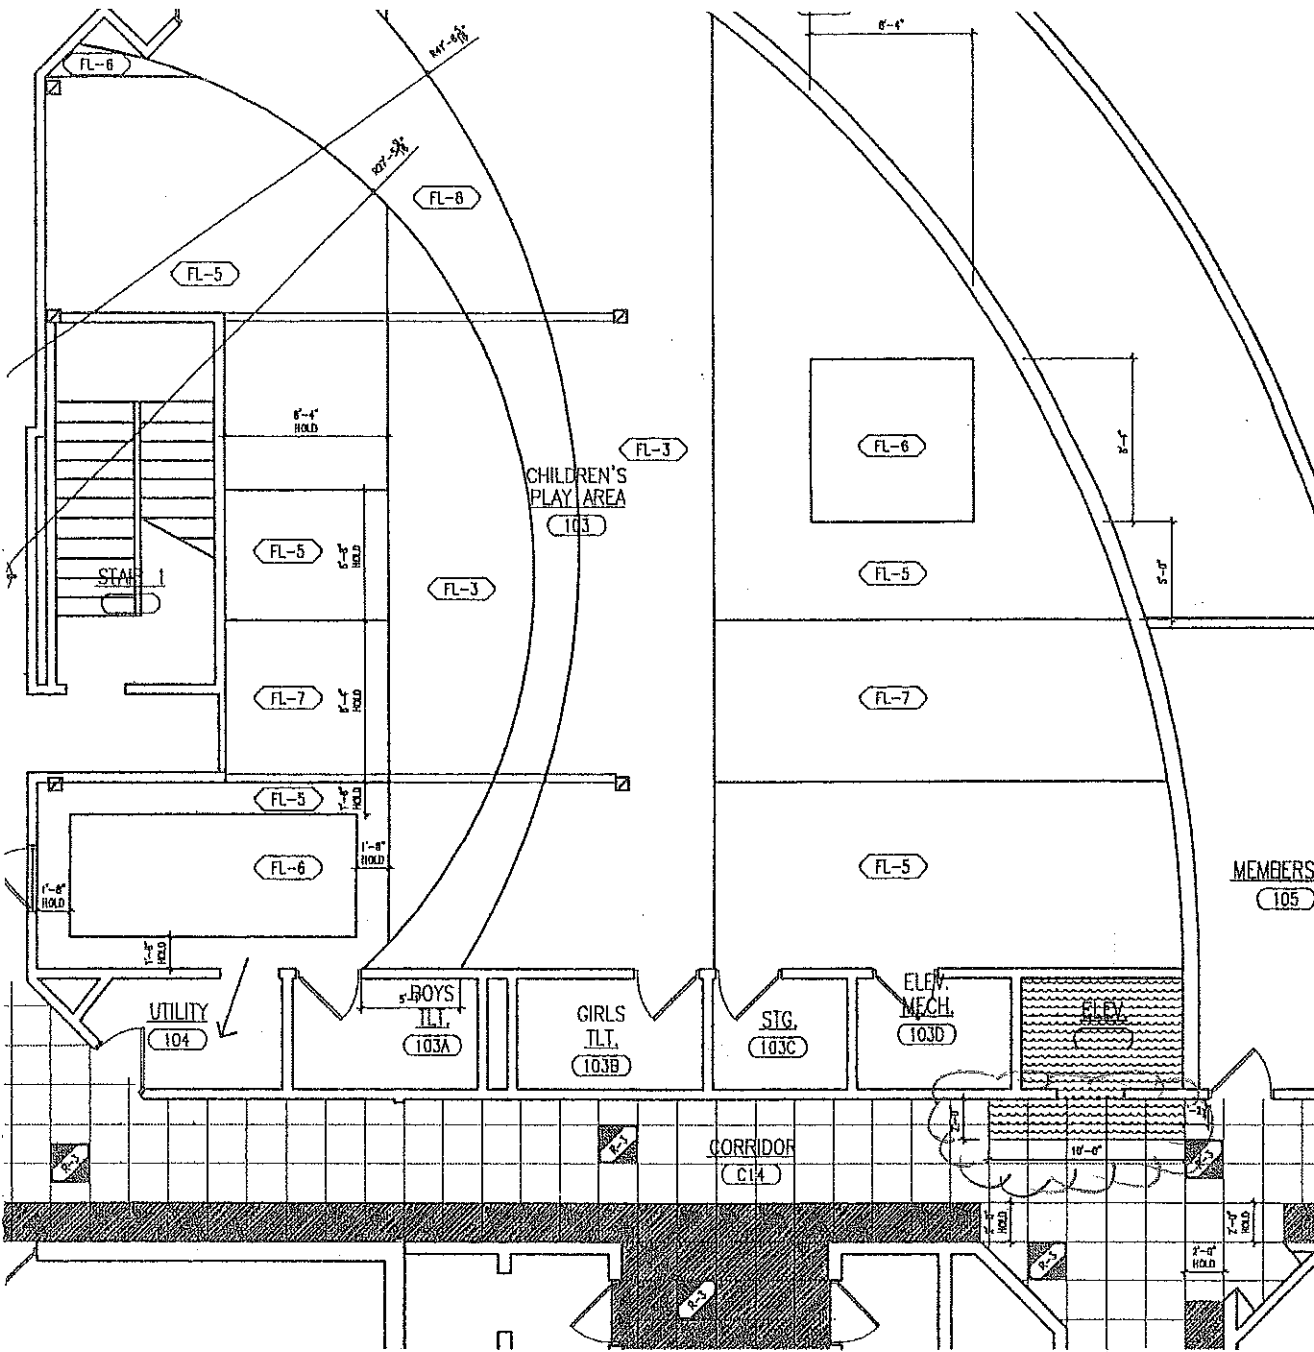

CITY OF
MORaine

PAYNE
RECREATION
CENTER

FLOORING
IMPROVEMENTS
(PHASE II)

ADDENDUM
#1

ISSUANCES

DATE NO. ITEM

03/01/16 1 FOR BO

PRELIMINARY
DRAWING
ONLY

NOT TO
BE USED FOR
CONSTRUCTION

1ST FLOOR
ENLARGED
FINISH PLANS

SHEET NO.

A1.1

SCALE: 1/4" = 1'-0"

ADDENDUM #1

March 4, 2016

Alternate 4

Remove current
flooring from
elevator entry
and replace
with R4 as
diagrammed.

RUBBER
(ACCENT GREEN)
R4 NORAPLAN
ECO

Art. 2490
Color: 2950 Sorrell
Size: 24" x 24"
Thickness: 0.8"
RUBBER COMPOUND

Alternate 4

\$ _____