



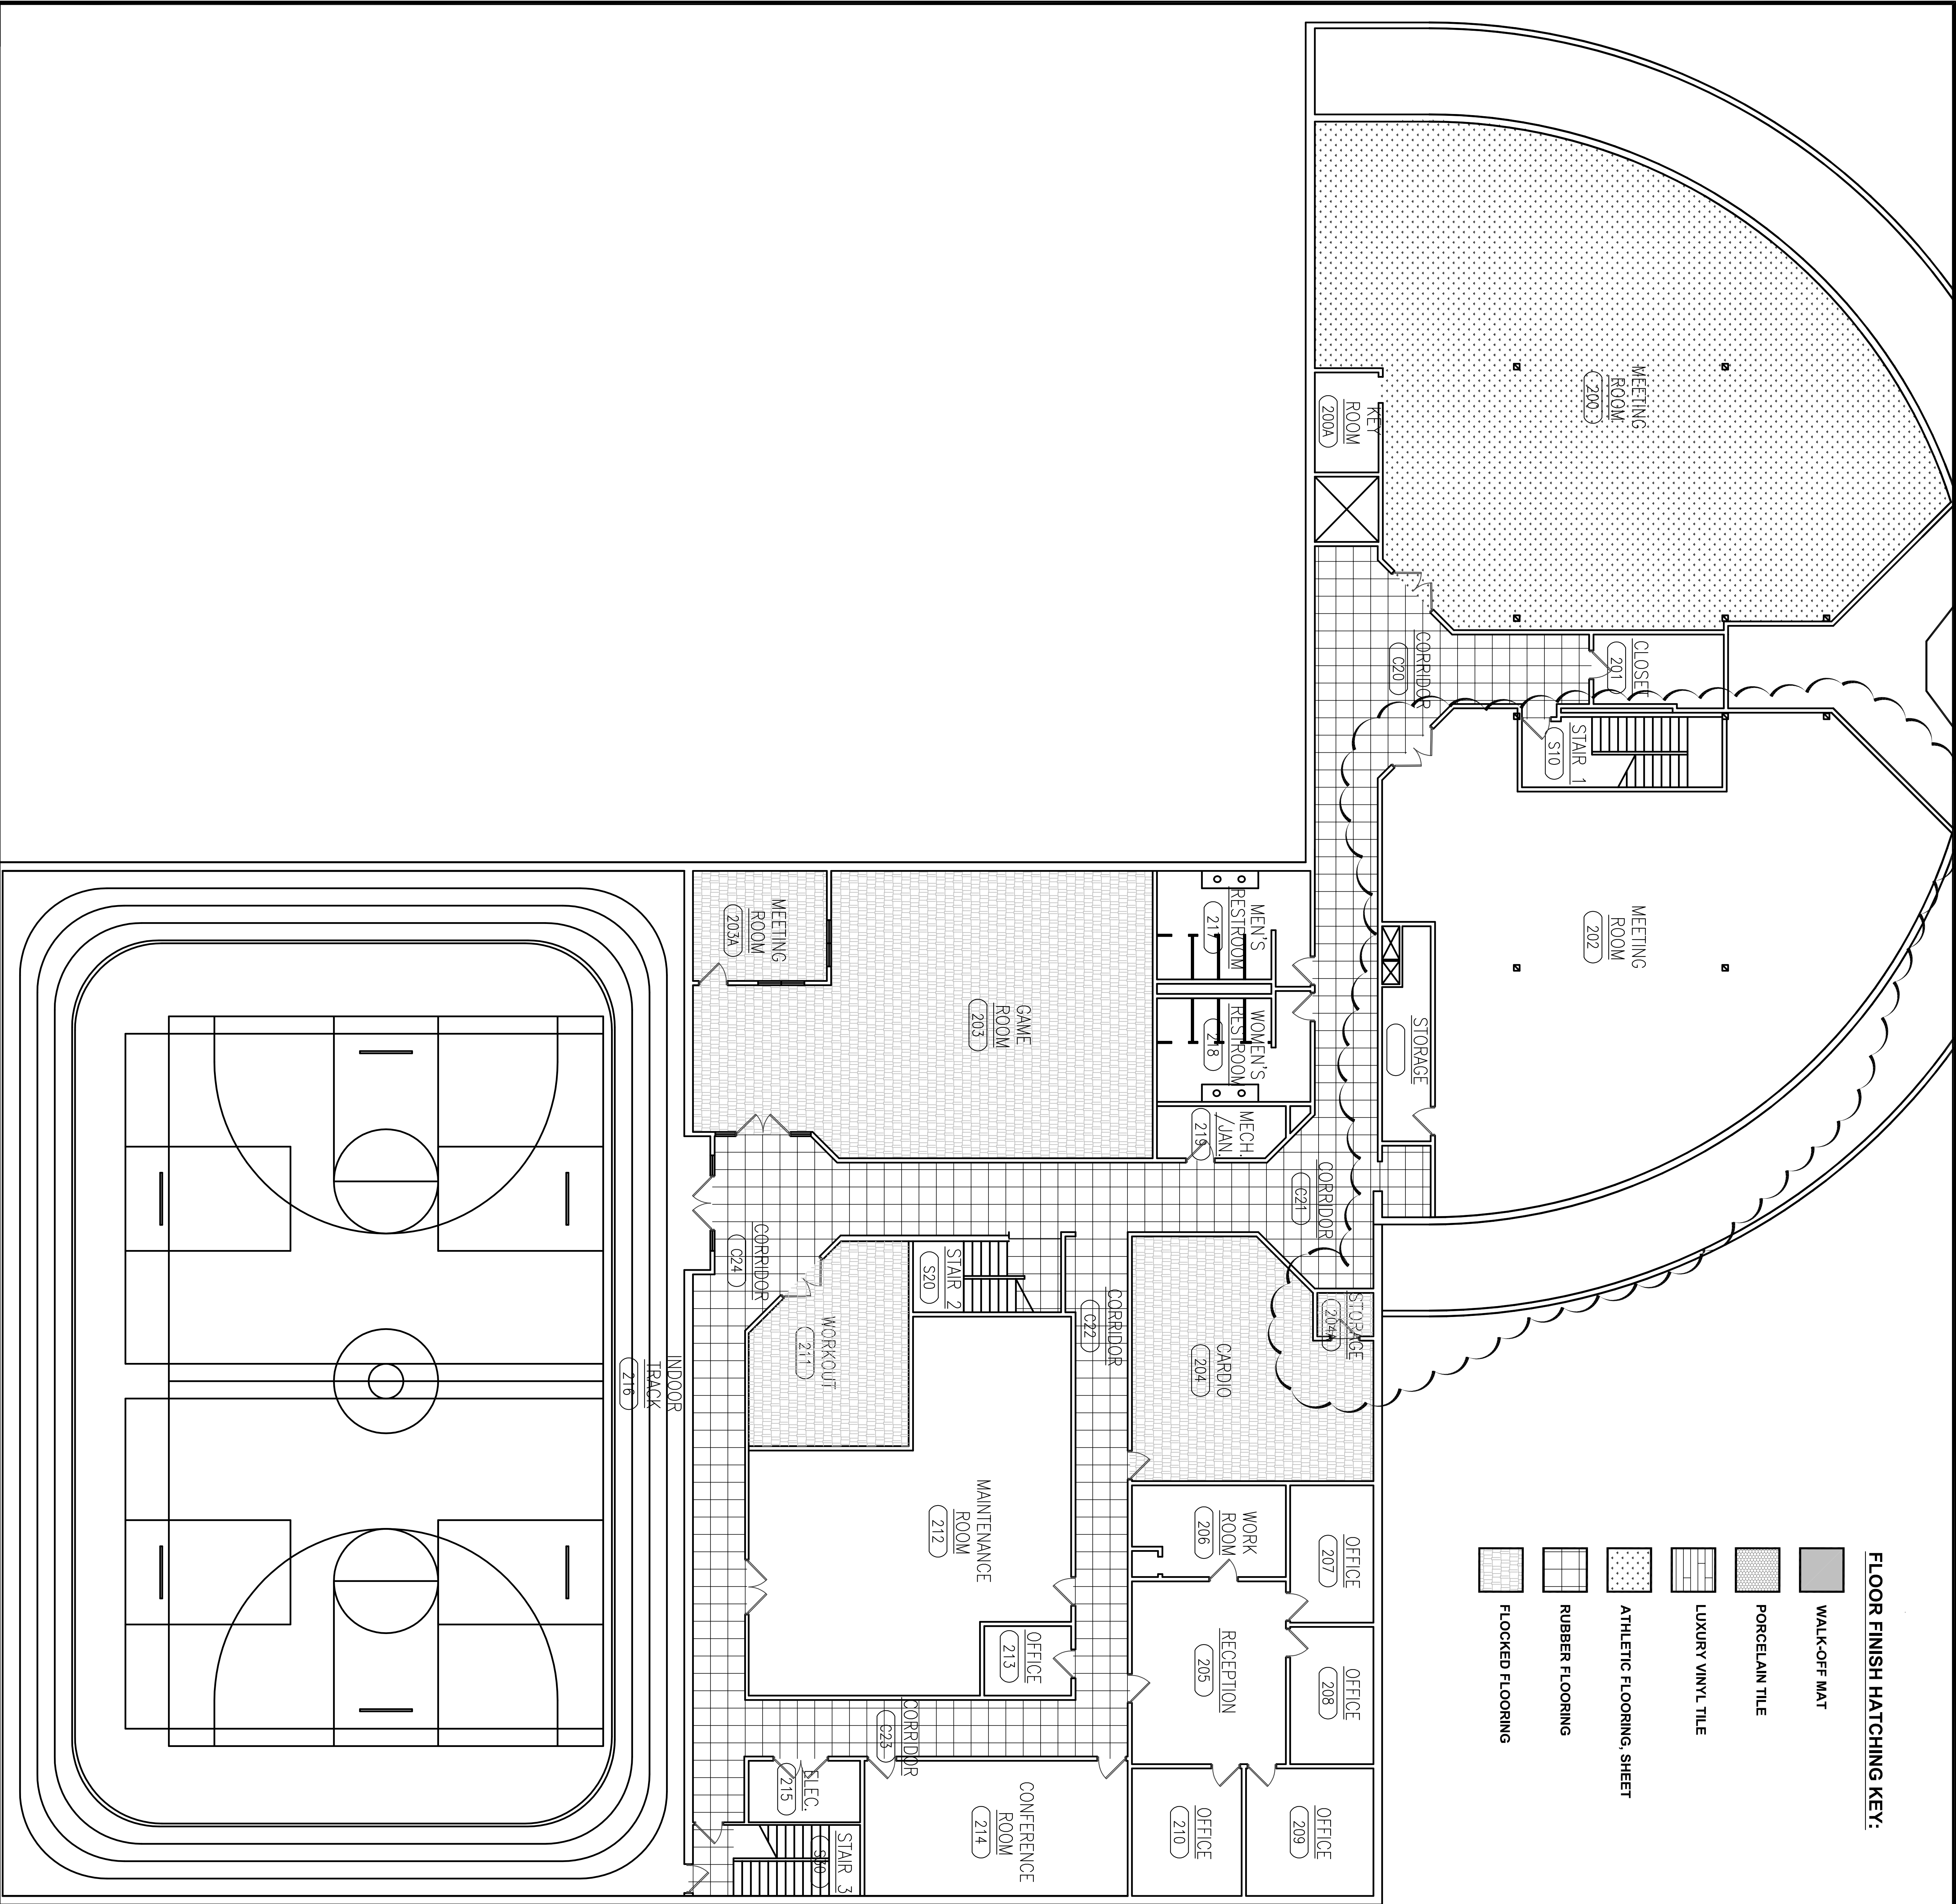

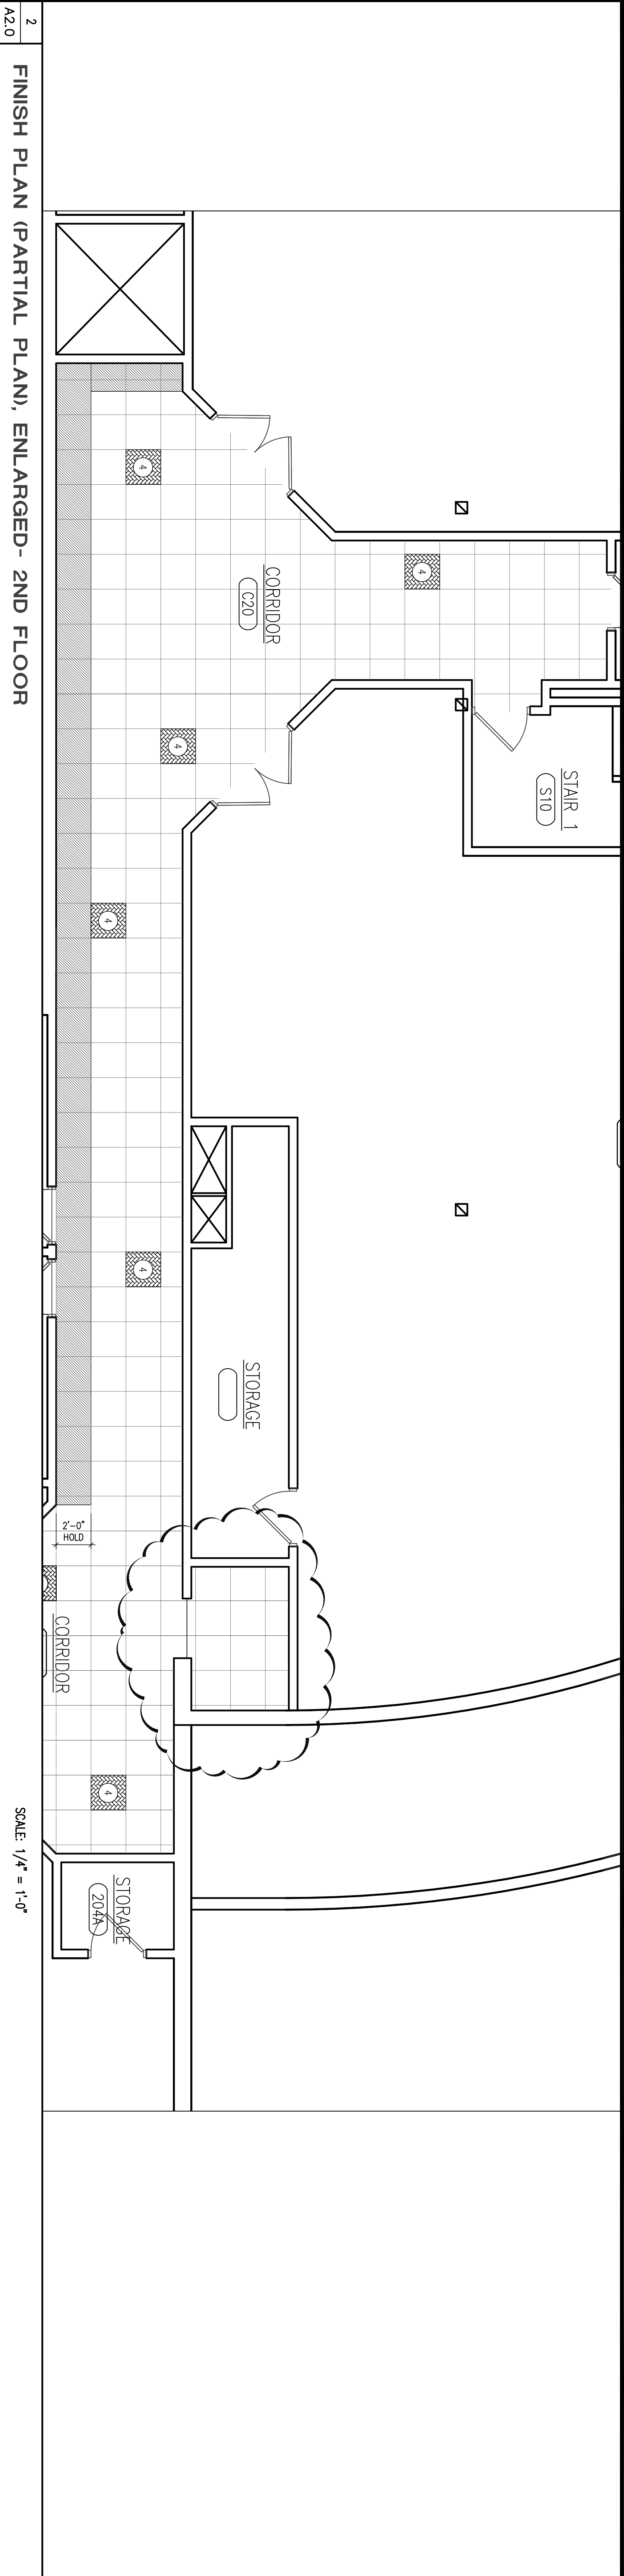


SCALE: 1/4" = 1'-0"

FINISH PLAN (PARTIAL PLAN), ENLARGED- 2ND FLOOR

2
A2.0

- RUBBER FLOORING HATCH KEY:
- R-1
 - R-2
 - R-3
 - R-4
 - R-5

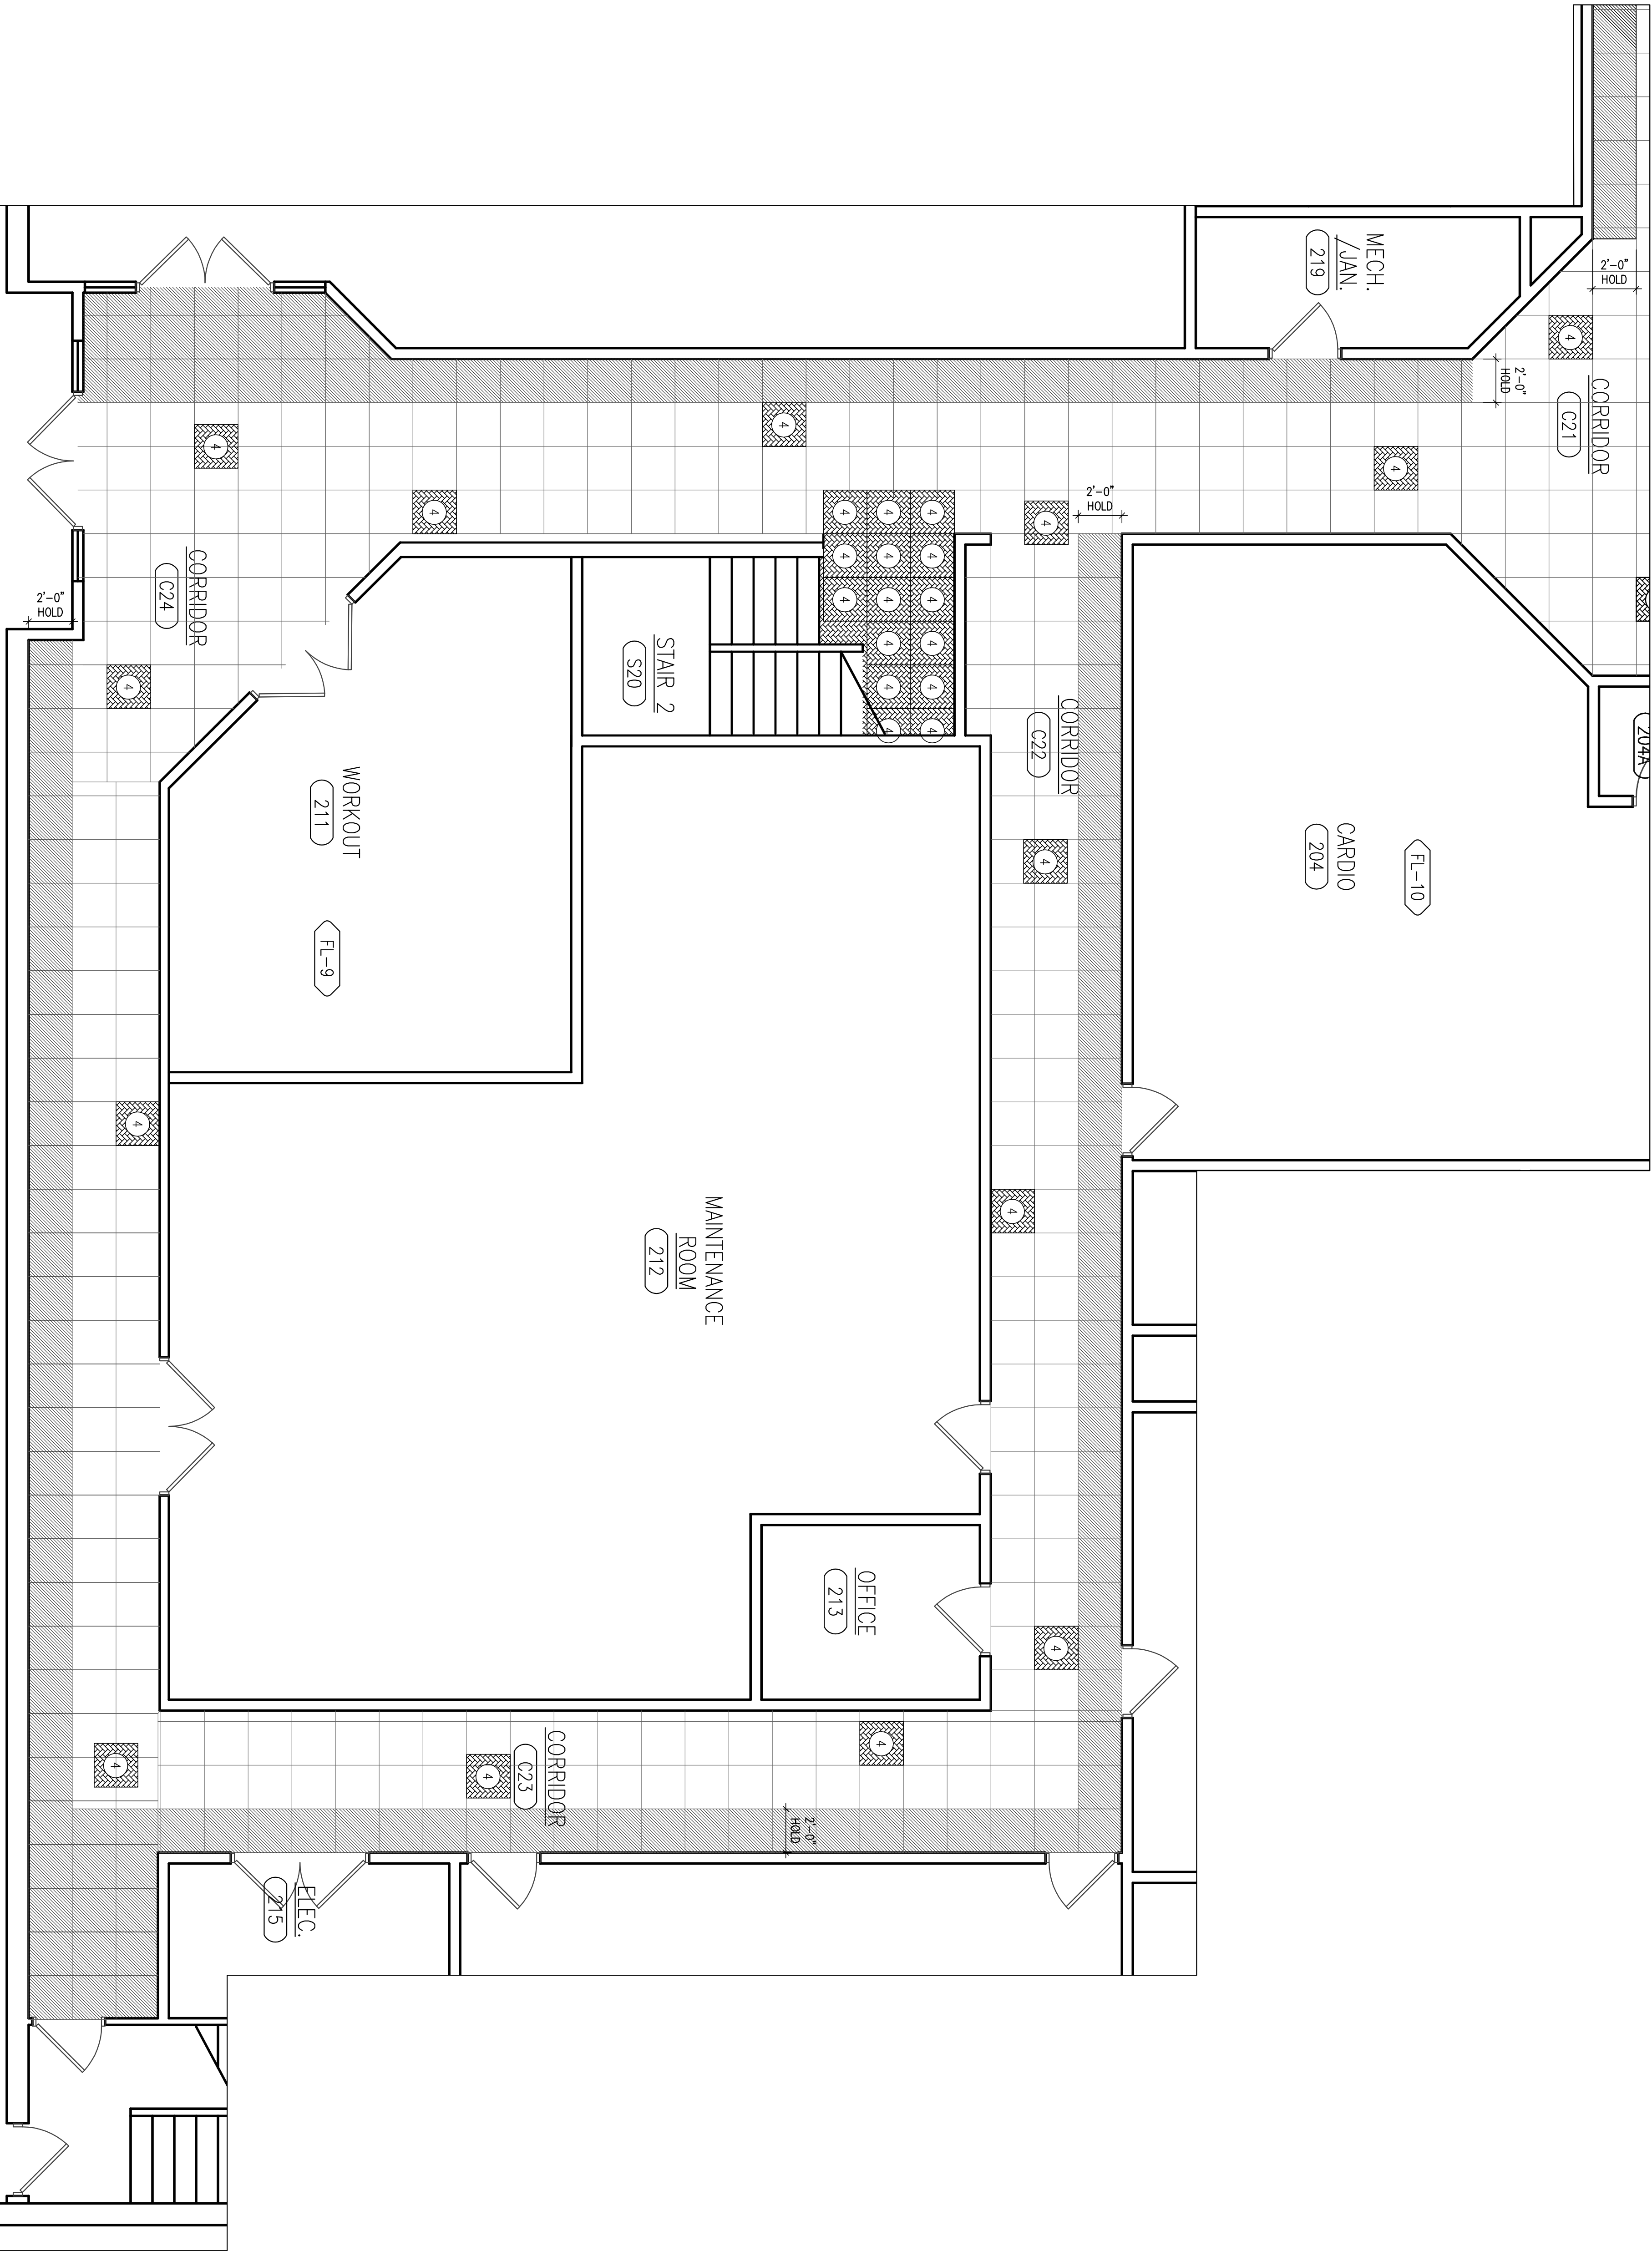

SCALE: 1/4" = 1'-0"

FINISH PLAN (PARTIAL PLAN), ENLARGED- 2ND FLOOR

1
A2.0

PAYNE
RECREATION
CENTER
FLOORING
IMPROVEMENTS

ISSUANCES

DATE	NO.	ITEM
05/07/15	1	FOR BID
12/28/15	2	REVISED FOR PHASE II
02/24/16	5	REVISED FOR PHASE II

DRAWN BY	CR
CHECKED BY	KP
CLIENT NO.	646
PROJECT NO.	5298-00
DRAWING TITLE	2ND FLOOR ENLARGED FINISH PLANS

NOT TO BE USED FOR CONSTRUCTION

A2.1